



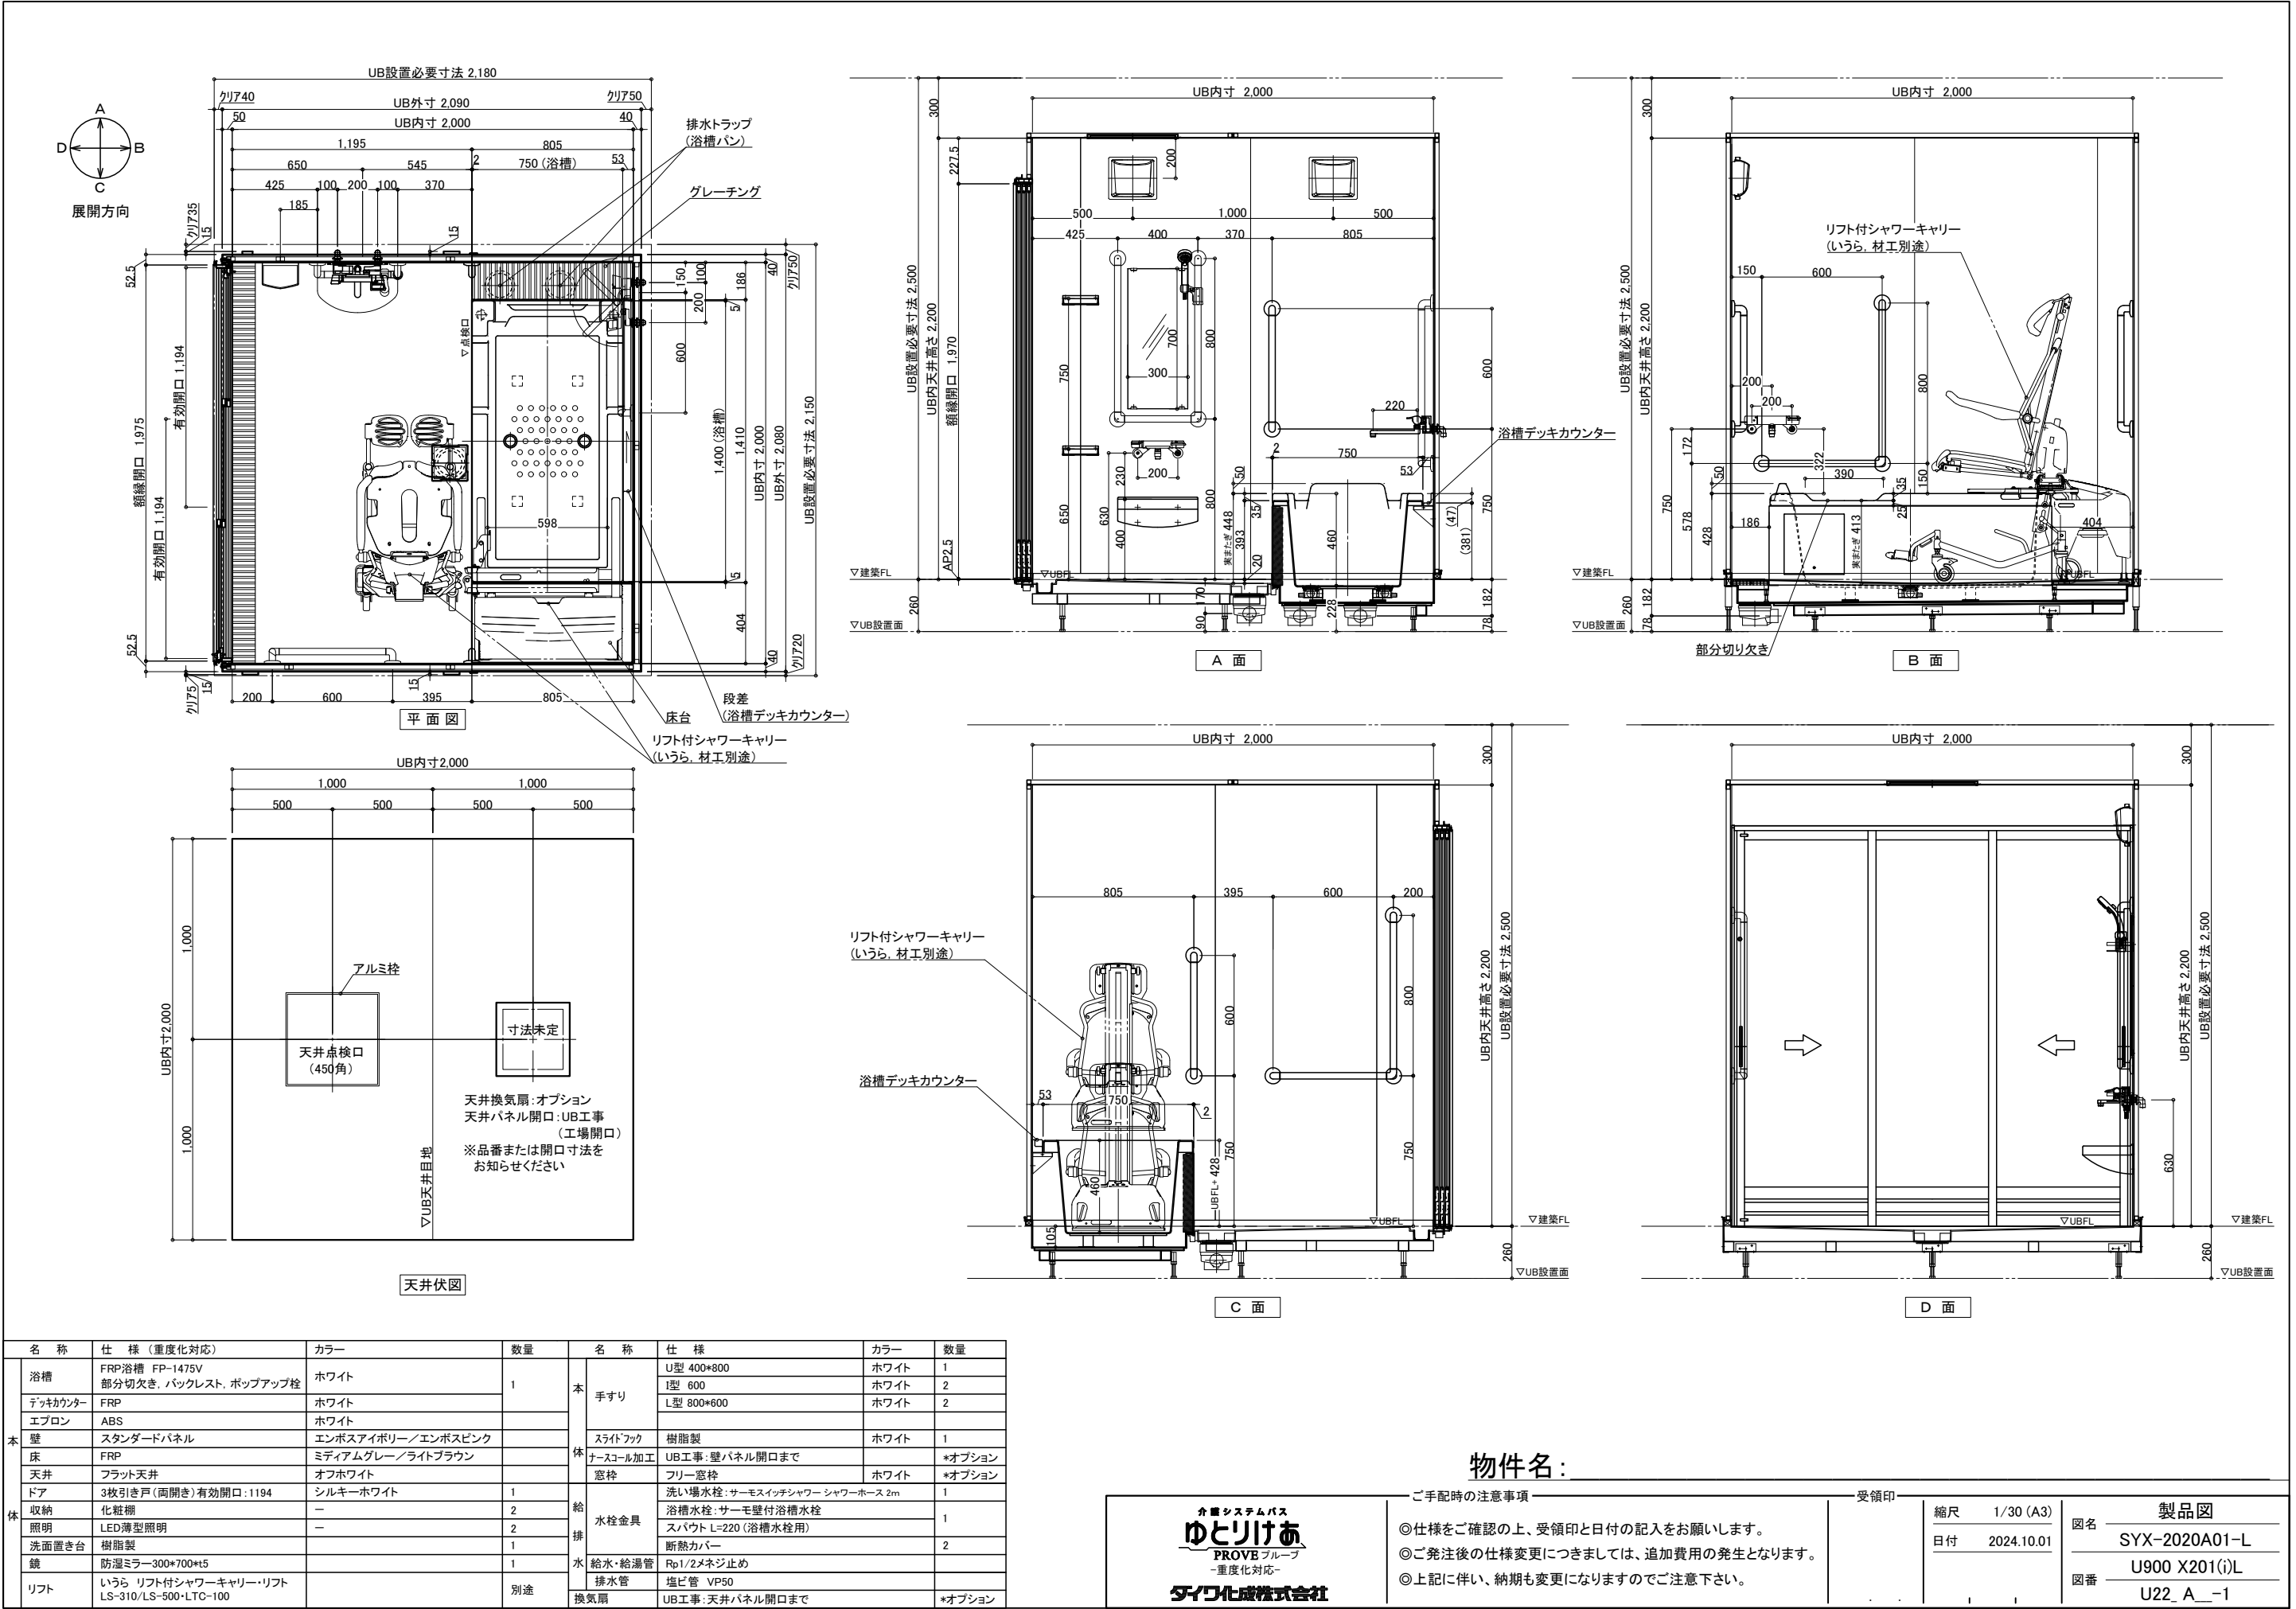

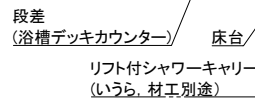

用途)

UB内寸2,000

1,000

500

500

500

500

1,000

1,000

UB内寸2,000

寸法未定

天井換気扇:オプション
天井パネル開口:UB工事
(工場開口)
※品番または開口寸法を
お知らせください

アルミ枠

天井点検口
(450角)

▽UB天井目地

[illegible]

Technical drawing of a sliding door system. The drawing shows a side view of the door with three vertical panels. Key dimensions and labels include:

- Overall height: 300
- Overall width: UB内寸 2,000
- Height from building floor to top of door: UB設置必要寸法 2,500
- Height from building floor to bottom of door: UB内寸并高さ 2,200
- Height from building floor to bottom of door (specific point): FL+630
- Labels: ▽建築FL (Building Floor Level), ▽UBFL (Upper Bottom Floor Level)
- Arrows indicate the sliding direction of the door panels.

Technical drawing of the UB (Unit Base) layout. The drawing shows a side view of the unit with various dimensions and labels.

Dimensions:

- UB内寸 2,000 (UB internal width 2,000)
- UB設置必要寸法 2,500 (UB required installation dimension 2,500)
- UB内天井高さ 2,200 (UB internal ceiling height 2,200)
- 260 (Total height)
- 300 (Height from ceiling to top of unit)
- 200 (Height from ceiling to top of unit)
- 600 (Width of unit)
- 395 (Width of unit)
- 805 (Width of unit)
- 800 (Height of unit)
- 750 (Height of unit)
- 600 (Height of unit)
- 750 (Height of unit)
- 428 (Height of unit)
- 750 (Height of unit)
- 460 (Height of unit)
- 53 (Height of unit)
- 103 (Height of unit)

Labels:

- ▽建築FL (Building Floor Level)
- ▽UBFL (UB Floor Level)
- リフト付シャワーキャリー (いすら 材工別塗) (Lift shower chair (Isura material, different coating))
- 浴槽デッキカウンター (Bathtub deck counter)

UB内寸 2,000

300

リフト付シャワーキャリー
(いうら、材工別塗)

600 150

800

200 200

322 390

25 35

404 150

413 186

428 578 750 182 260

UB内寸并高さ 2,500

UB設置必要寸法 2,500


▽建築FL

▽UB設置面



名 称		仕 様 (重度化対応)	カラー	数量	名 称		仕 様	カラー	数量	
本 体	浴槽	FRP浴槽 FP-1475V 部分切欠き、バックレスト、ポップアップ栓	ホワイト	1	本 体	手すり	U型 400*800	ホワイト	1	
								I型 600	ホワイト	2
								L型 800*600	ホワイト	2
	壁	スタンダードパネル	エンボスアイボリー／エンボスピンク			スライドフック	樹脂製	ホワイト	1	
	床	FRP	ミディアムグレー／ライトブラウン		体	テスコール加工	UB工事：壁パネル開口まで		*オプション	
	天井	フラット天井	オフホワイト			窓枠	フリー窓枠	ホワイト	*オプション	
	ドア	3枚引き戸 (両開き)有効開口：1194	シルキーホワイト	1	給 排 水	水 栓金具	洗い場水栓・サモススイッチシャワー シャワーホース 2m		1	
	収納	化粧棚	—	2				浴槽水栓・サモ壁付浴槽水栓		1
	照明	LED薄型照明	—	2				スパウト L=220 (浴槽水栓用)		
洗面置き台	樹脂製		1				断熱カバー		2	
鏡	防湿ミラー300*700*15		1	水		給水・給湯管	Rp1/2メネジ止め			
リフト	いすら リフト付シャワーキャリー・リフト LS-310/LS-500-LTC-100			別途		排水管	塩ビ管 VP50			
					換気扇	UB工事：天井パネル開口まで		*オプション		

タイワ化成株式会社

◎上記に伴い、納期も変更になりますのでご注意ください。

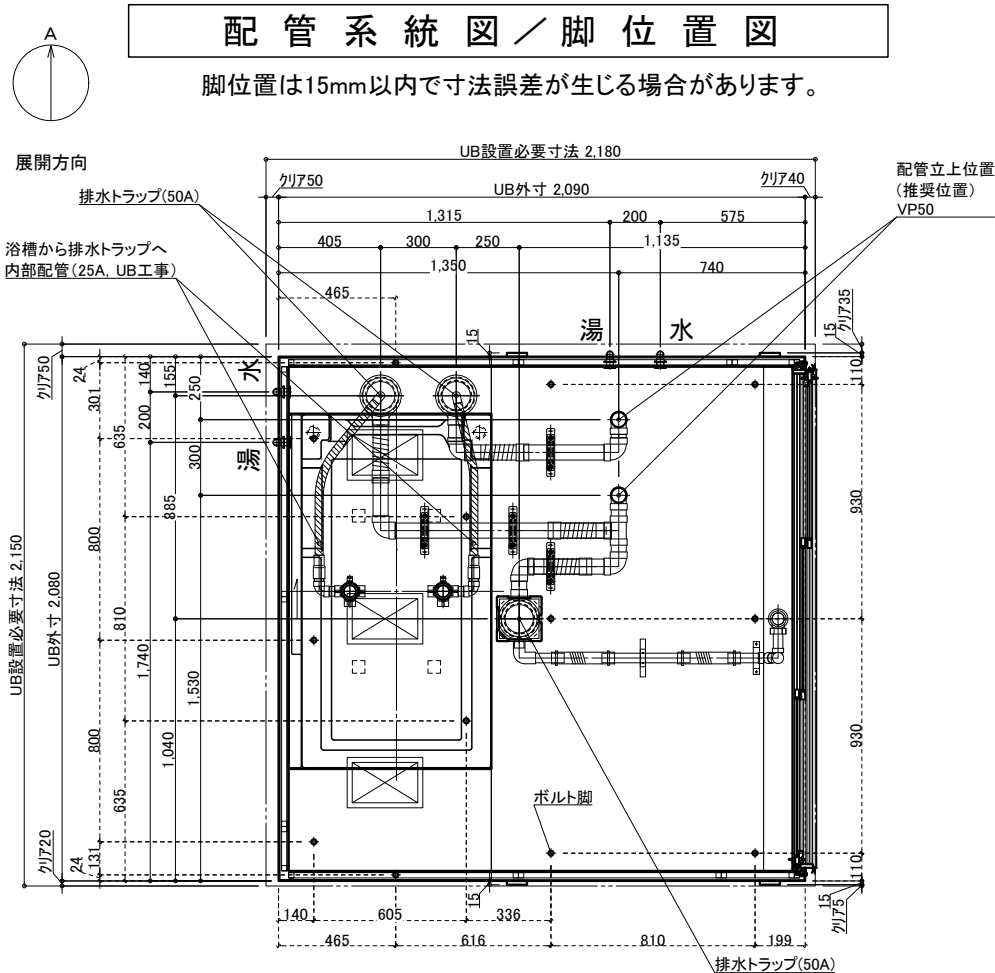


※付属の給水栓エルボ(右図参照)を管に接続し調整可能な状態で立ち上げて下さい。

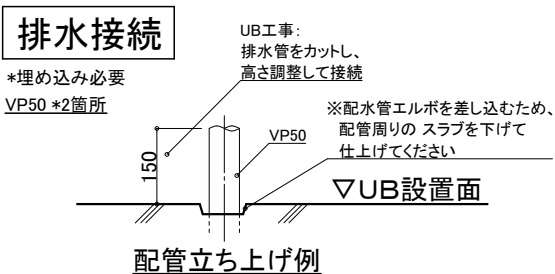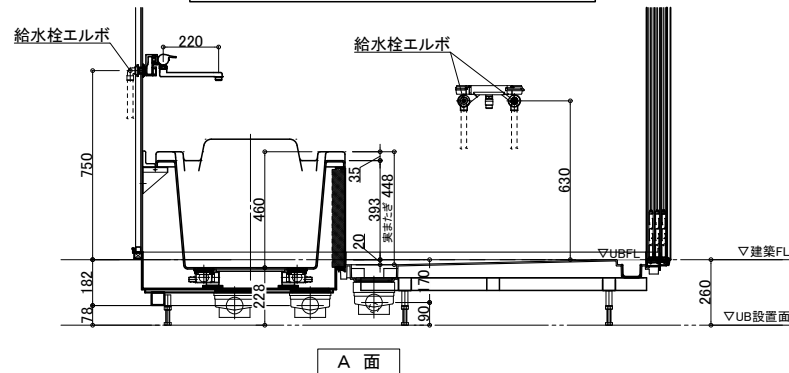


※排水管立ち上げ位置は指定寸法で立ち上げて下さい

※排水管立ち上げ位置は防水パン
脚位置より逃げて立ち上げて下さい

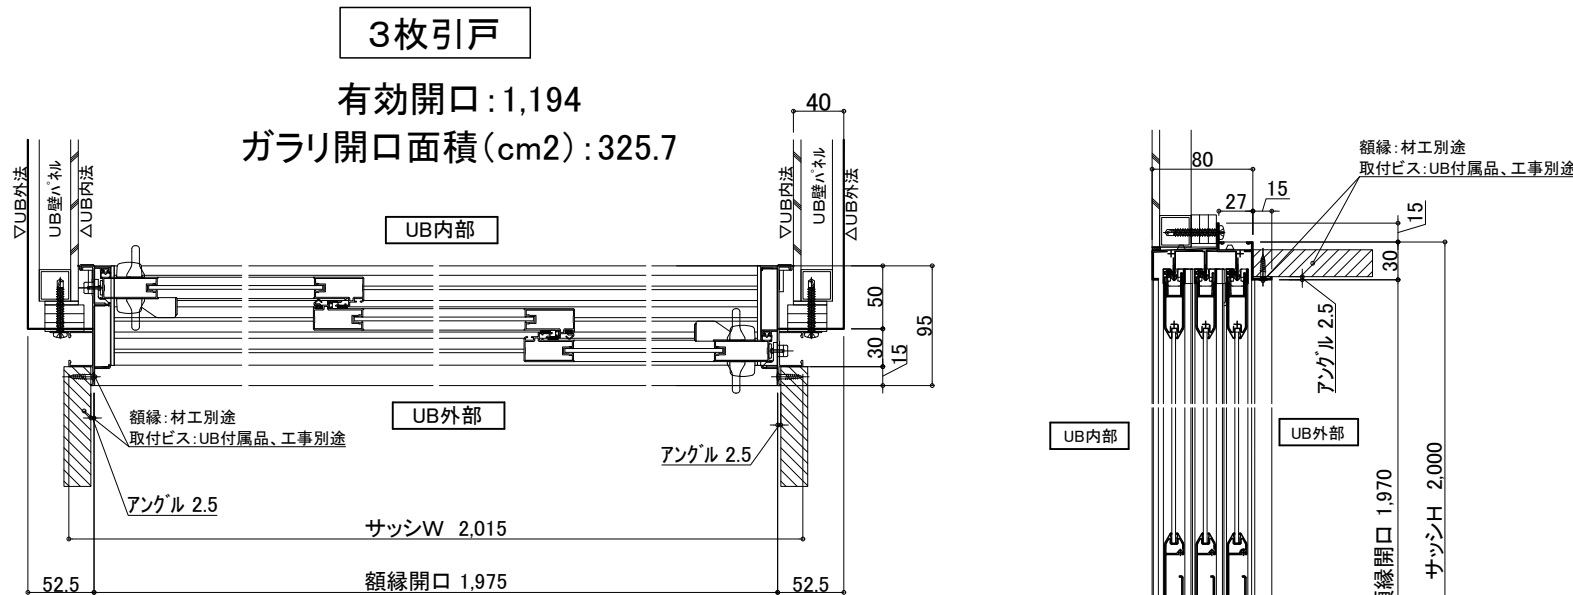


薄型照明

LED薄型照明
MA44S+LED
*2灯

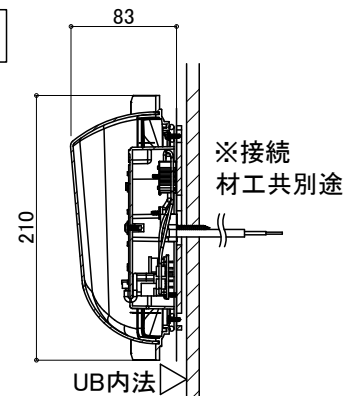

給水・給湯接続

- 一次側設備工事:
 - ・給水管の立上(※樹脂管推奨)
 - ・給水栓エルボとの事前接続工事
- UB工事:
 - ・UB内へ引込

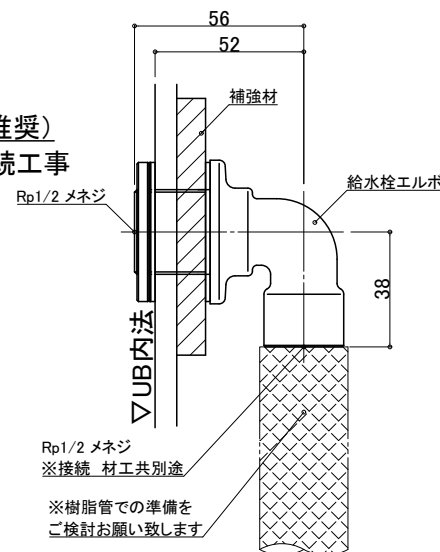

ナースコール

材工別途

設置の場合は位置・開口サイズをお知らせください

UB工事: 壁パネル開口まで
以降全て一次側設備・電気工事

天井換気扇

材工別途(オプションでの用意あり)

メーカー・品番・開口サイズをお知らせください

UB工事: 天井パネル開口まで
以降全て一次側設備・電気工事

物件名:

介護システムバス ゆとりけあ PROVEフループ -重度化対応- ダイワ化成株式会社	ご手配時の注意事項 ◎仕様をご確認の上、受領印と日付の記入をお願いします。 ◎ご発注後の仕様変更につきましては、追加費用の発生となります。 ◎上記に伴い、納期も変更になりますのでご注意ください。	受領印	縮尺 日付 2024.10.01	設備図	
				図名	SYX-2020A01-R
				図番	U900 X201(i)RS U22_A_S-1